



NorthWest Sign Location (A)

WEST ELEVATION: SCALE 1"= 100'

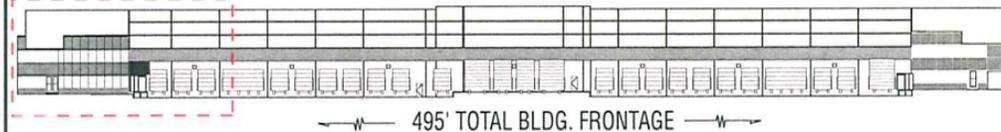


NORTH ELEVATION: SCALE 1"= 100'


 


NorthWest Sign Location (B)

WEST ELEVATION: SCALE 1"= 100'

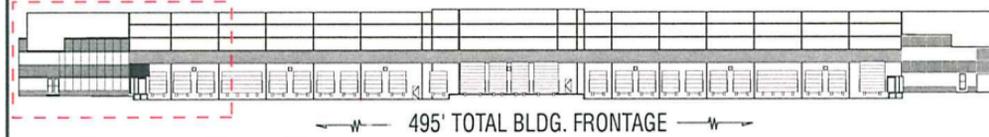


NORTH ELEVATION: SCALE 1"= 100'

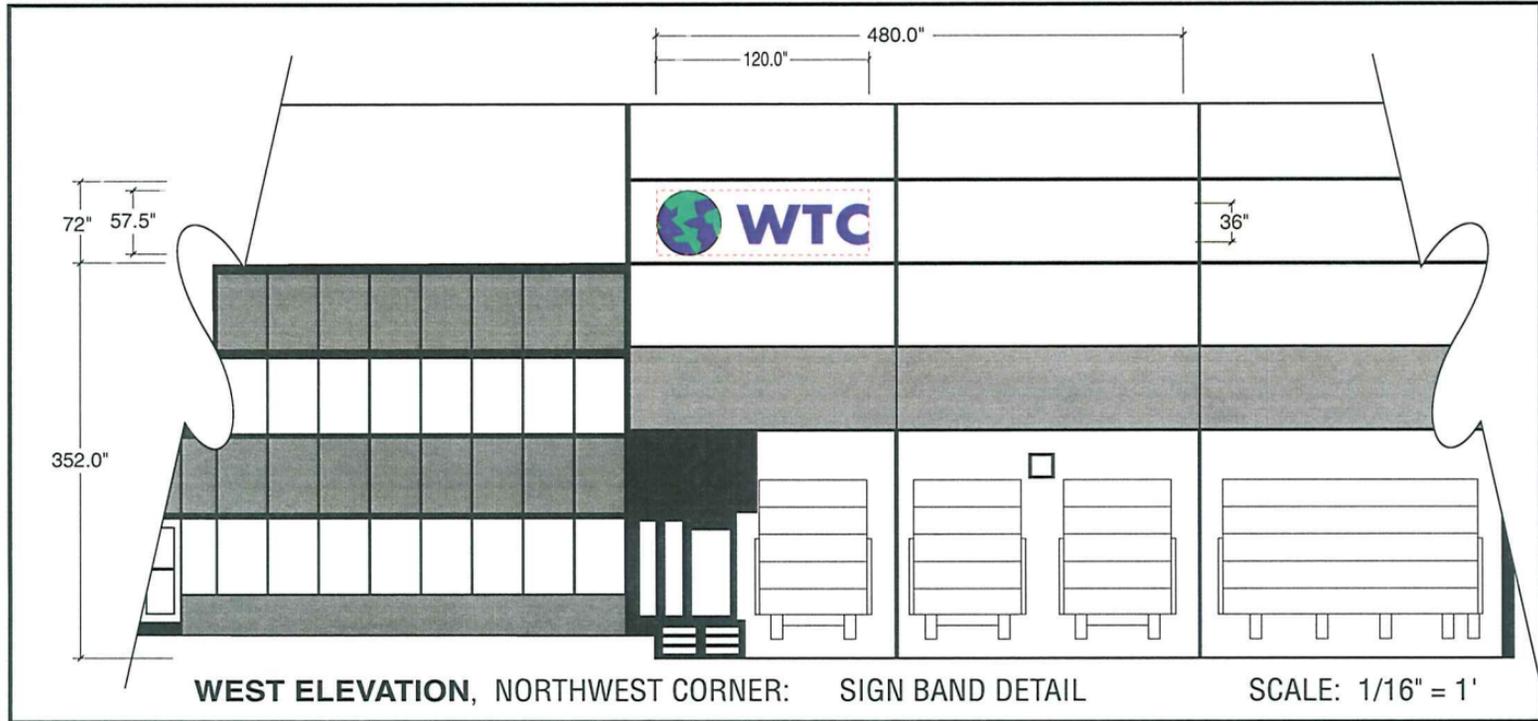 


SouthWest Sign Location (A)

WEST ELEVATION: SCALE 1"= 100'

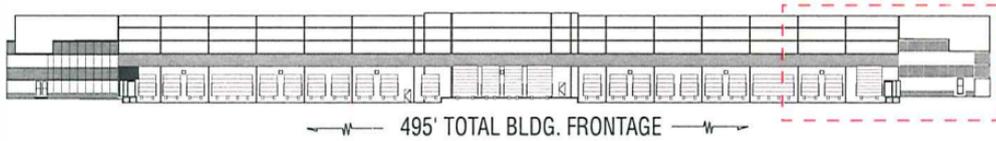


NORTH ELEVATION: SCALE 1"= 100'


 


SouthWest Sign Location (B)

WEST ELEVATION: SCALE 1"= 100'

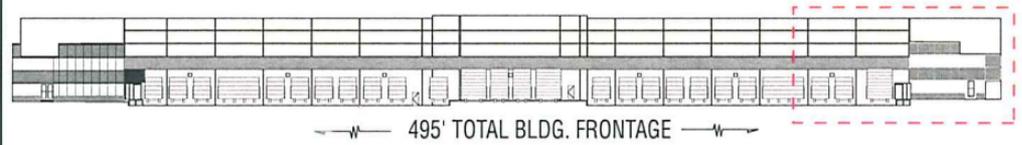

NORTH ELEVATION: SCALE 1"= 100'

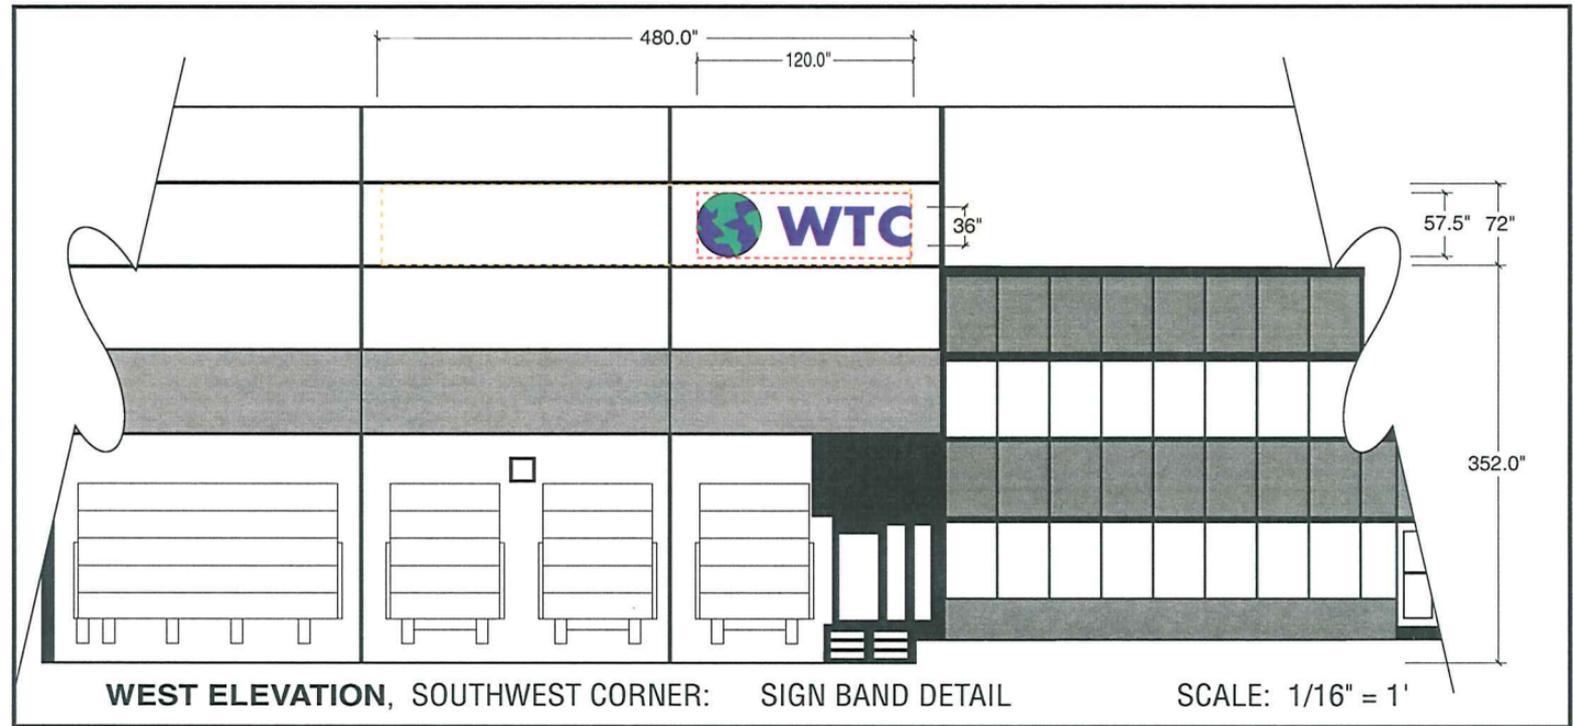 

WEST ELEVATION, SOUTHWEST CORNER: SIGN BAND DETAIL

SCALE: 1/16" = 1'