


**SIGN TYPE I**

**Primary Office Tenant Signage**

**11 total. B1: 4 locations (sheets 25, 26). B2: 4 locations(sheets 30, 31). B3: 3 locations(sheets 32, 33).**

- Only two names will be allowed within this area on each office tower (B1, B2, B3) the same names being on both elevations.
- Maximum length of any sign is 100'-0". Maximum height of any sign is 6'-6". Maximum square footage is 650 sq. ft. Tempe City Council variance #SPD2002.24 / #CC020012 (4/18/02) allows a maximum area of 650 sf for each sign.
- Letters will be fabricated, internally illuminated pan structures with open color faces. Returns will be brushed aluminum, or painted to replicate brushed aluminum.

- Signage to be positioned no closer than 10'-0 (first vertical member from end) to frame opening as shown. For locations on B1, B2 and B3, see sheets 25, 26, 30-33.
- Individual tenant's logotype and logo may be used. Corporate colors may be used with building owner's approval.
- Tempe City Council variance #SPD2002.24 / #CC020012 (4/18/02) allows the following maximum heights (to tops of signs): B1: 122' for each sign; B2: 185.5' for each sign; and B3: 157.25' for each sign.
- Design Review Board approval on 12/5/01 (DRB01278/DS011023) was on the condition that engineering plans be submitted to the Building Safety Division for approval prior to submitting for sign permits.

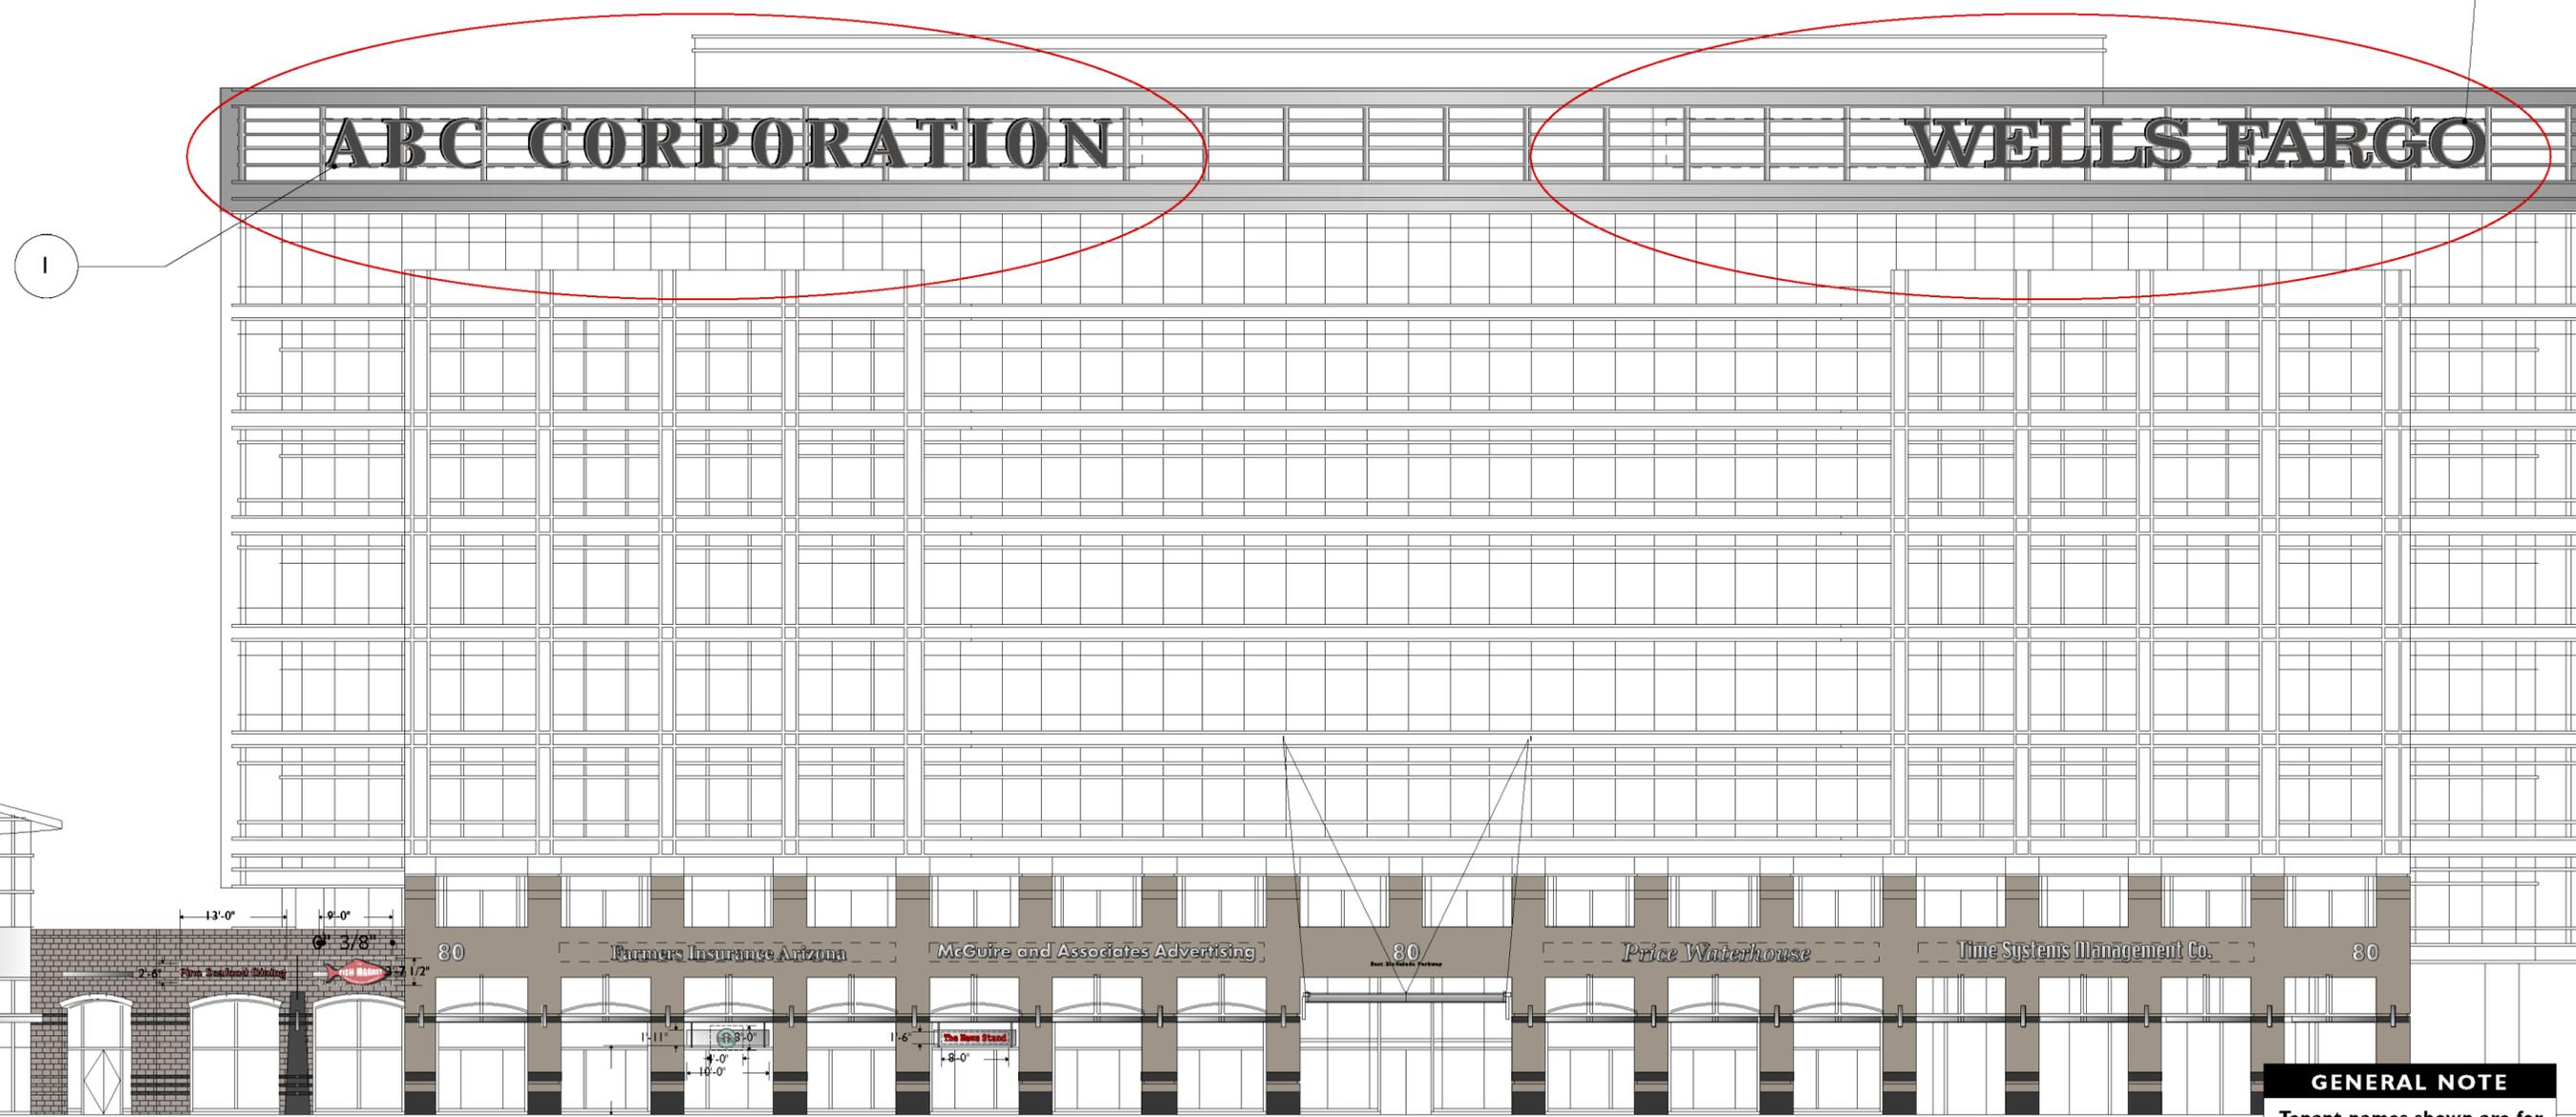

**GENERAL NOTE**  
 Tenant names shown are for presentation purposes only.

**B1 South Elevation**

Scale: 3/64" = 1'-0"



**SunCor**  
 Hayden Ferry Lakeside  
 General Tenant Signage  
 Standard Specifications/  
 Building Address

Date:	03/15/01	ACM
Revisions:	04/10/01	SEB
	06/13/01	ACM
	06/27/01	ACM
	11/02/01	LBR
	05/20/02	LBR
	03/01/06	LBR

**SIGN TYPE**  
 Tenant sign type #1

**SHEET NUMBER** 19