


SIGN TYPE 3

Office Arcade Retail Tenant Signage.

- 24 total. B1: 6 locations (sheet 25). B2: 12 locations (sheets 28, 30, 31). B3: 6 locations (sheet 33).
- Signage will occur on a standardized, suspended sign cabinet that will attach to the architectural metal band at this location. All standard cabinets are to hang at a consistent height to the bottom of the cabinet of 8' 0" as shown below and on sheet 21a.
- Signage can be internally illuminated. Text/graphics can be routed out of standard cabinet and backlit OR text/graphics can be mounted to face of cabinet and be fabricated pan channel letters with plex face and front illumination or reverse pan channel letters with halo illumination. If graphics extend off top and bottom edge of standard cabinet, all graphics are to provide finished, light sealed backs facing inward to the building.
- Tenants may incorporate individual treatments onto the standard sign panel as long as those treatments do not extend above or below the panel more than 6" or a total sign graphics height of 3' 0" as noted in drawing below. If graphics do extend above or below, the overall width of the sign area cannot exceed 4'-0". This provides a signage area of 12 sq. ft.
- The overall measurement of the standard sign panel is 10'-0" x 1'-11". If sign area is within the boundaries of the sign panel, the sign may extend to 8'-0" in length and lettering is a maximum of 18" in height. This provides a signage area of 12 sq. ft.
- Individual tenant's logotype and coloration with the sign graphics may be used.

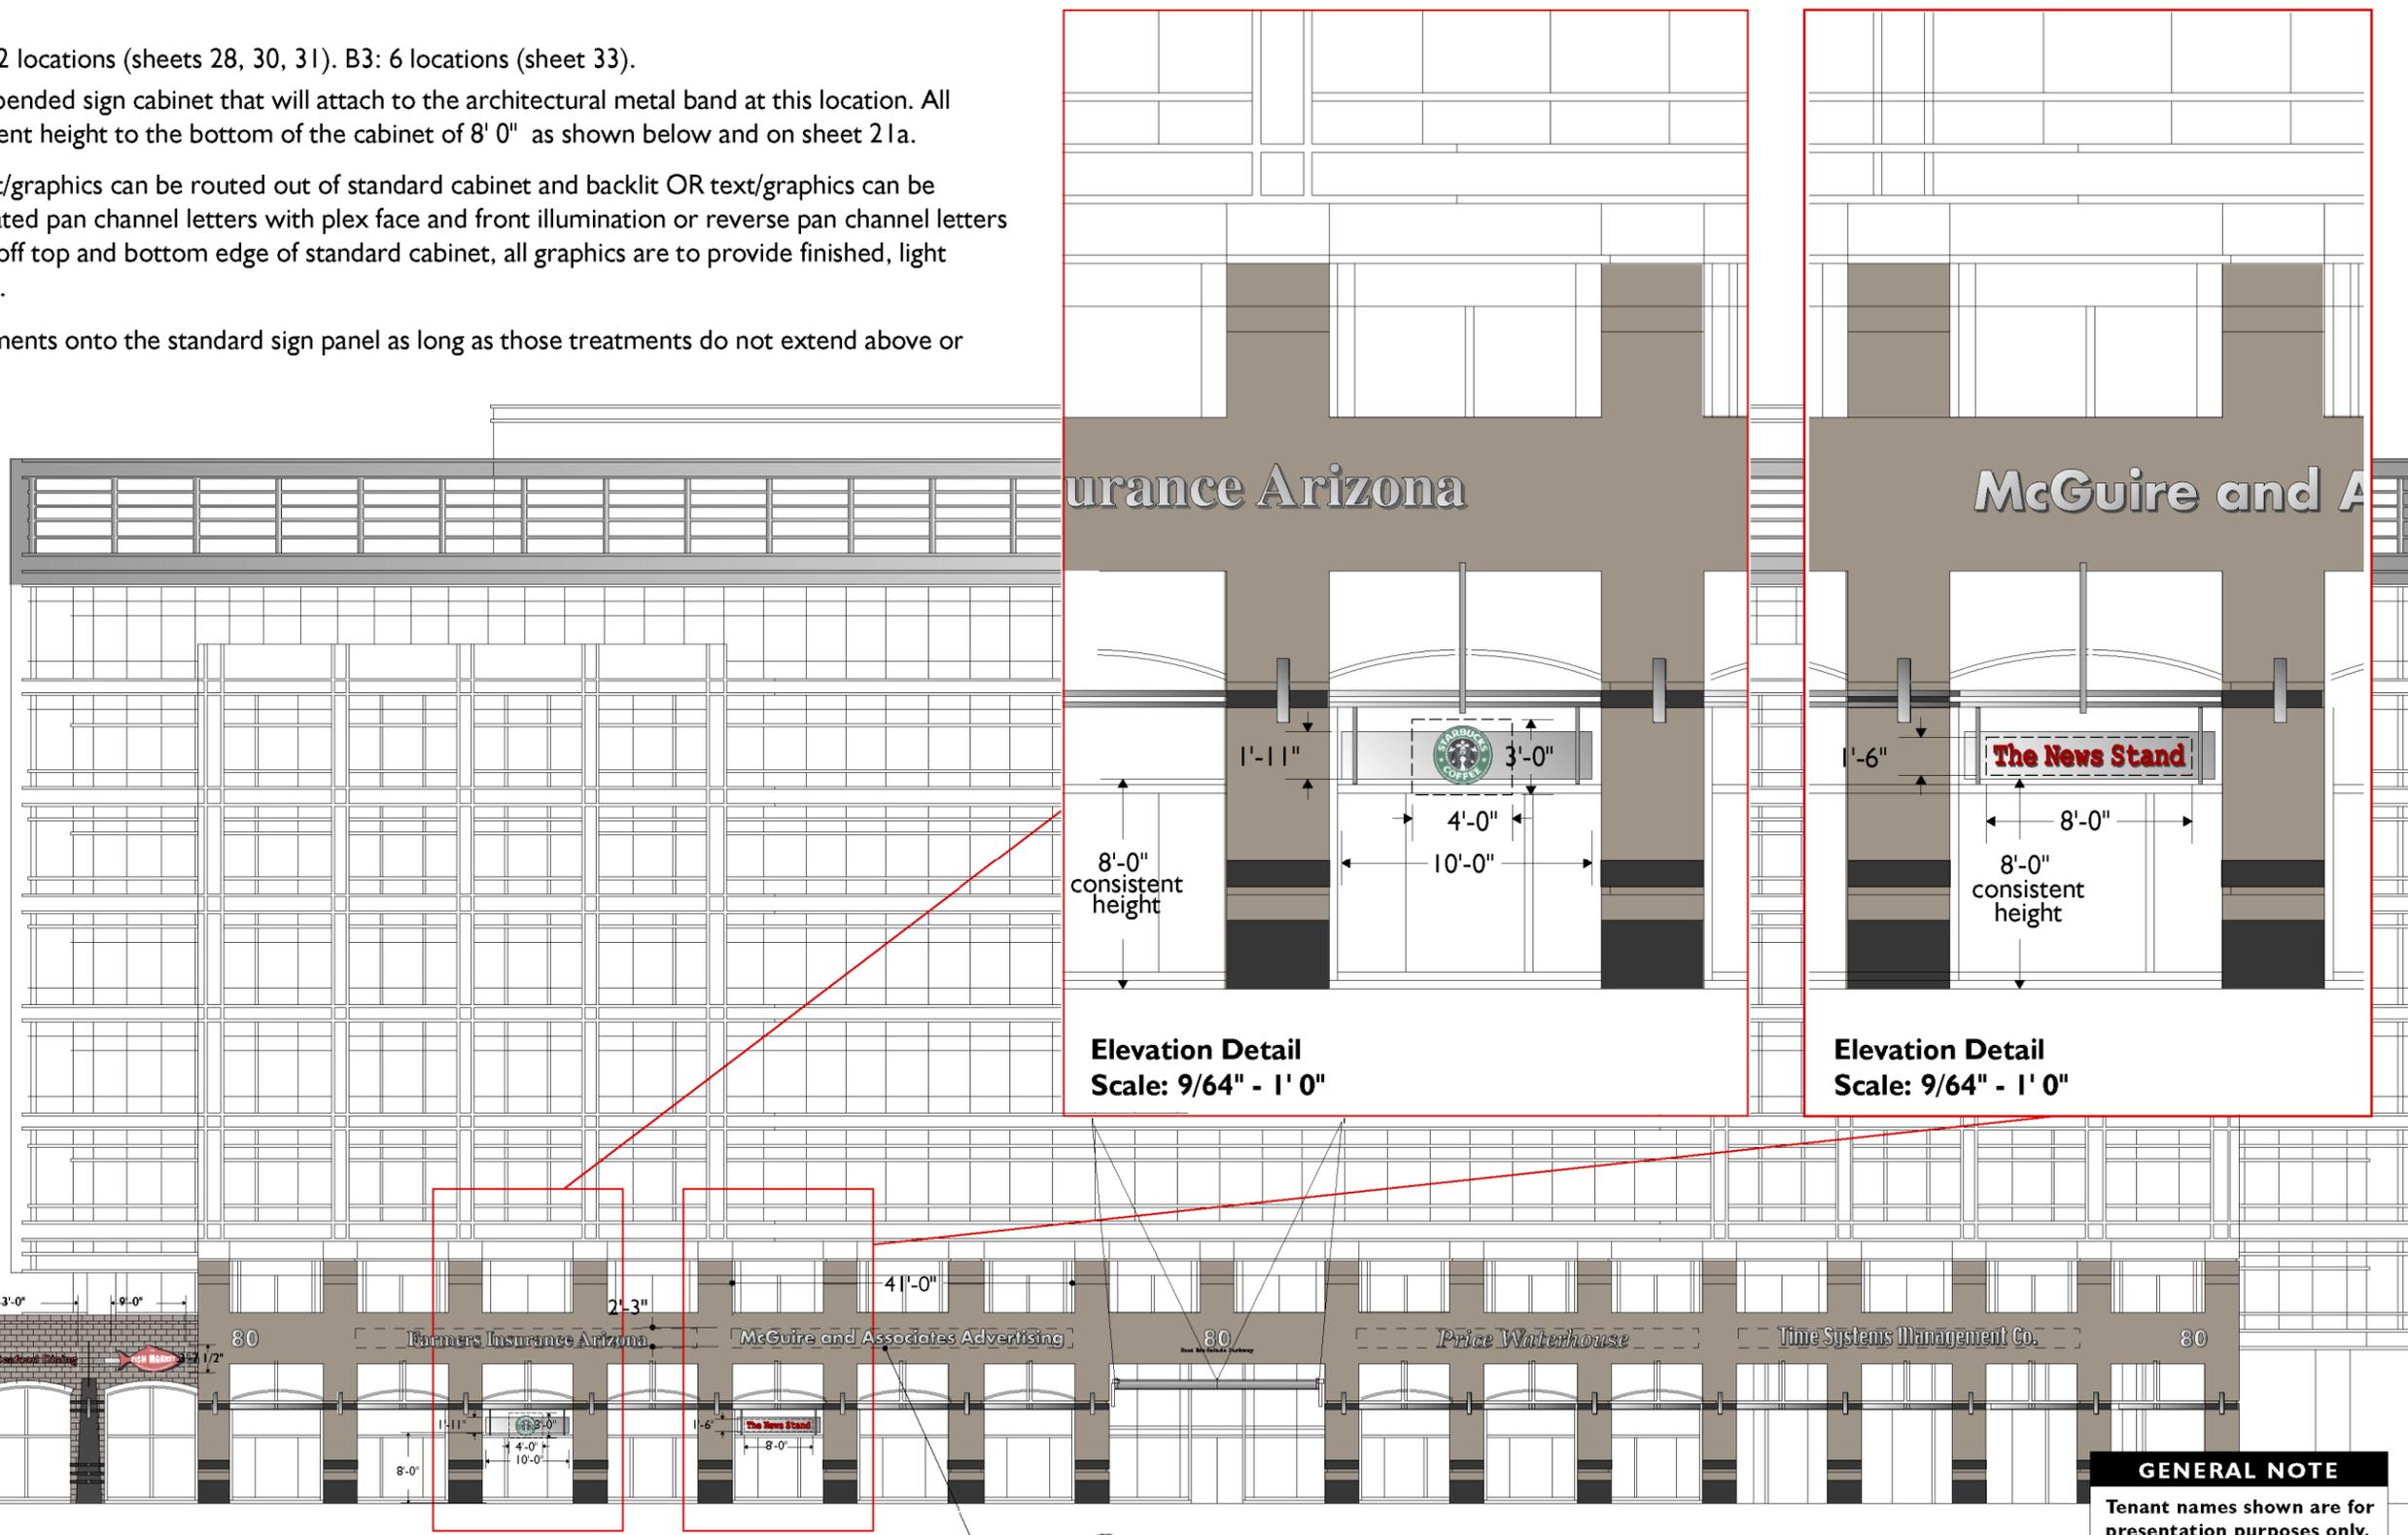

Elevation Detail
Scale: 9/64" = 1' 0"

Elevation Detail
Scale: 9/64" = 1' 0"

GENERAL NOTE
Tenant names shown are for presentation purposes only.

B1 South Elevation

Scale: 3/64" = 1'-0"



SunCor
Hayden Ferry Lakeside
General Tenant Signage
Standard Specifications/
Building Address

Date:	03/15/01	ACM
Revisions:	04/10/01	SEB
	6/13/01	ACM
	11/1/01	ACM
	05/20/01	LBR

SIGN TYPE
Tenant sign type #3

SHEET NUMBER 21