
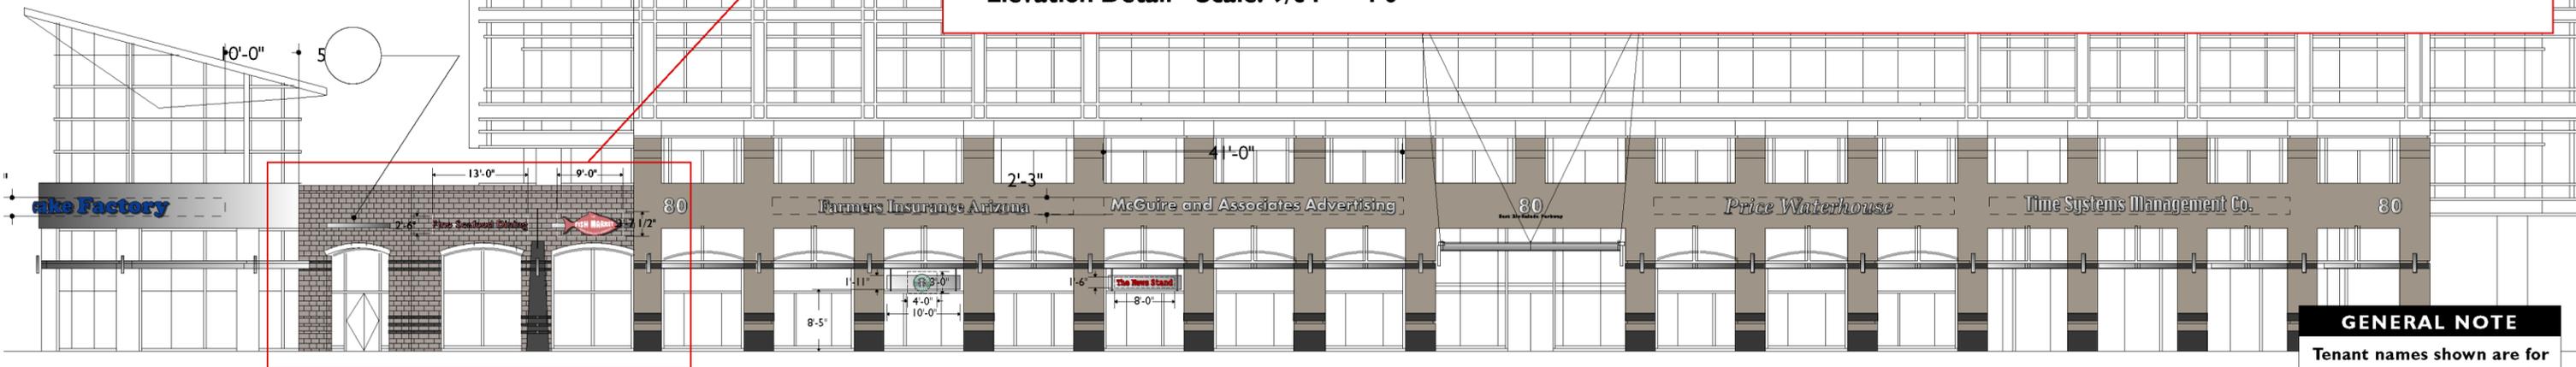


**SIGN TYPE 5**

**Primary Retail Tenant Signage**

- 17 signs. **B1**: 5 locations (sheets 25-27). **B3**: 12 locations (sheets 32-33).
- Raceway "slots" have been provided on retail bays in the areas where signage is permitted for application. Tenants will be required to provide a raceway structure that inserts into this provided slot. Entire sign structure is to be anchored back to structure within this slot area avoiding any penetration of the exposed masonry surface.
- Standard maximum sign band height is 2'-6" and the sign length cannot extend beyond 13'-0", providing a sign area of 32.5 sq. ft. However, tenants may have treatments that extend to 3'-7 1/2" in height, but then are limited to 9'-0" in length, providing a sign area of 32.6 sq. ft.
- Letters and/or graphics are internally illuminated with either fabricated pan channel letters with plex face and front illumination or reverse pan channel letter with halo illumination. Tenants can also provide cabinets with routed, plex backed, backlit graphics.
- Individual tenant's logotype and coloration with the sign graphics may be used.
- All signage of this type is to be mounted with the center line of the overall sign area even with the centerline of the provided raceway recess - 17' 1" from grade.

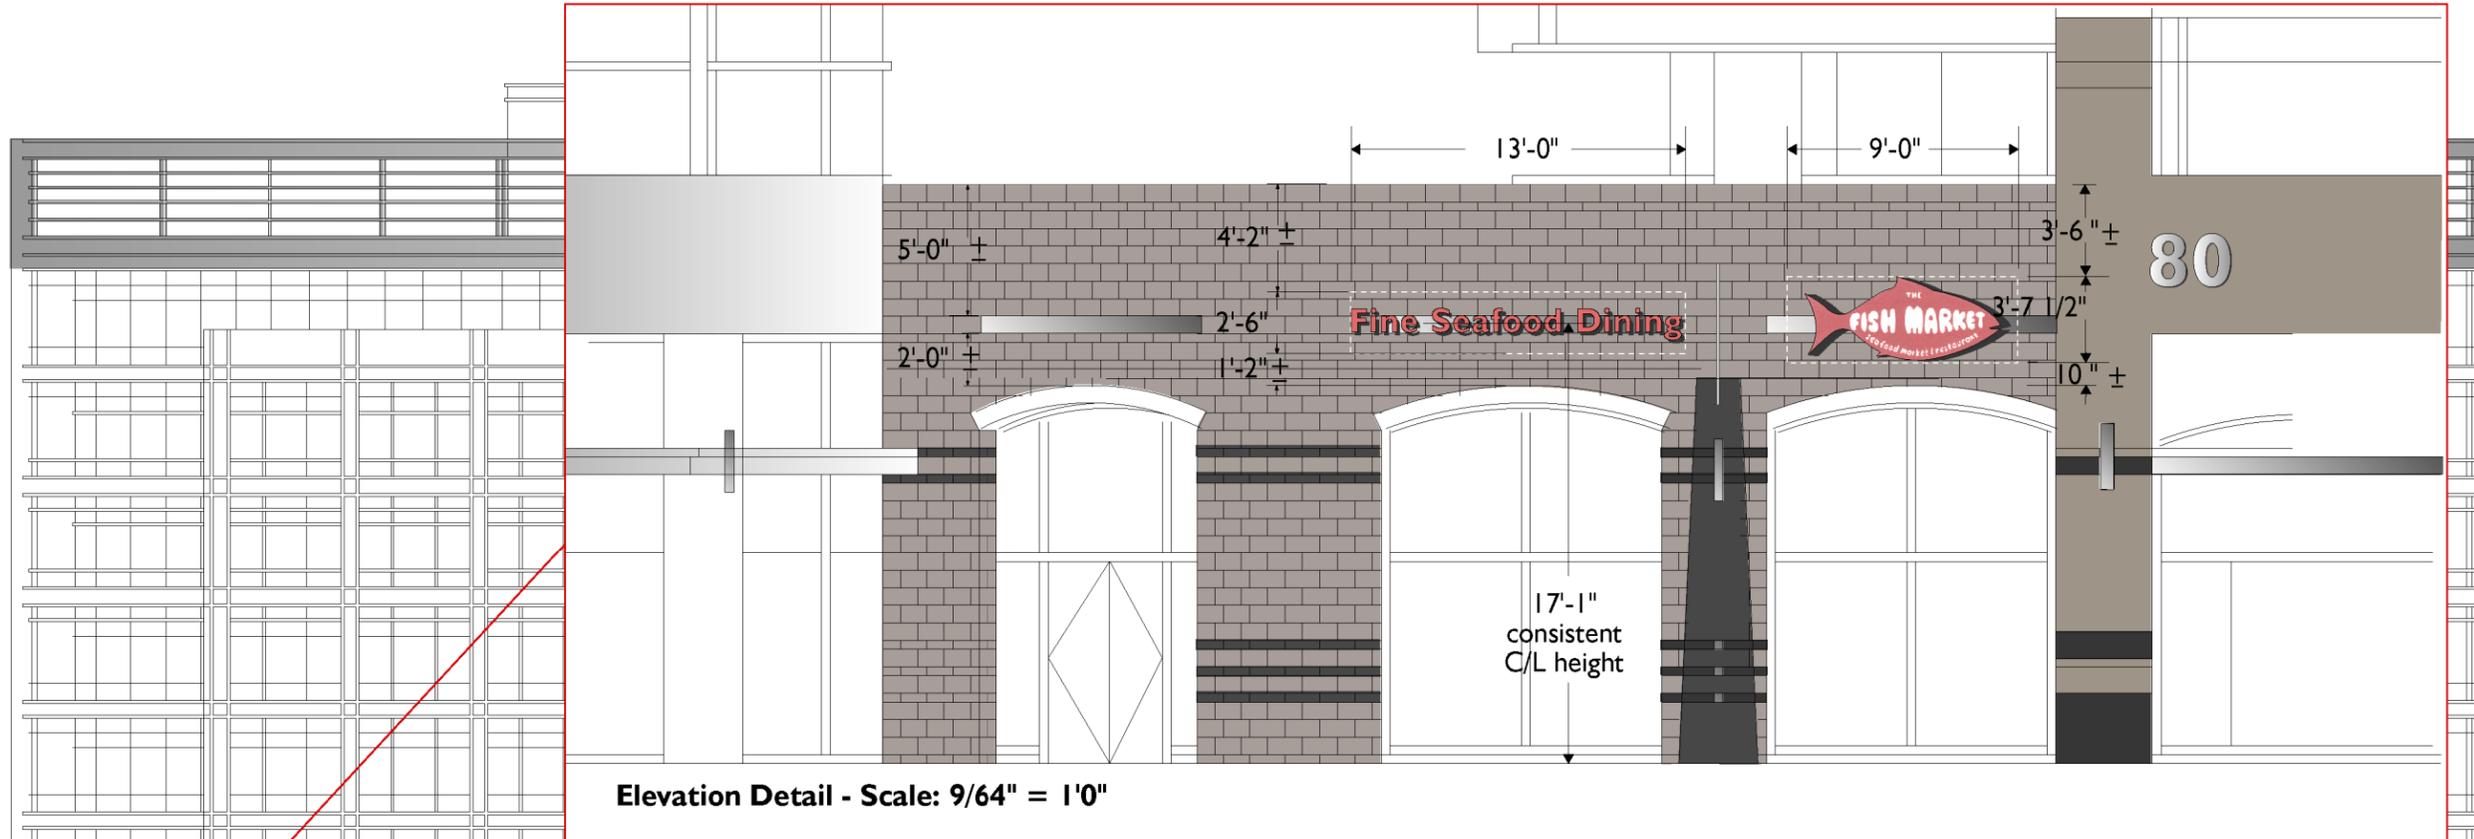

**GENERAL NOTE**  
 Tenant names shown are for presentation purposes only.

**BI South Elevation**

Scale: 3/64" = 1'-0"



**SunCor**  
 Hayden Ferry Lakeside  
 General Tenant Signage  
 Standard Specifications/  
 Building Address

Date:	03/15/01	ACM
Revisions:	04/10/01	SEB
	06/13/01	ACM
	06/27/01	SEB
	11/02/01	LBR
	05/20/02	LBR

**SIGN TYPE**  
 Tenant sign type #5

**SHEET NUMBER** 23