
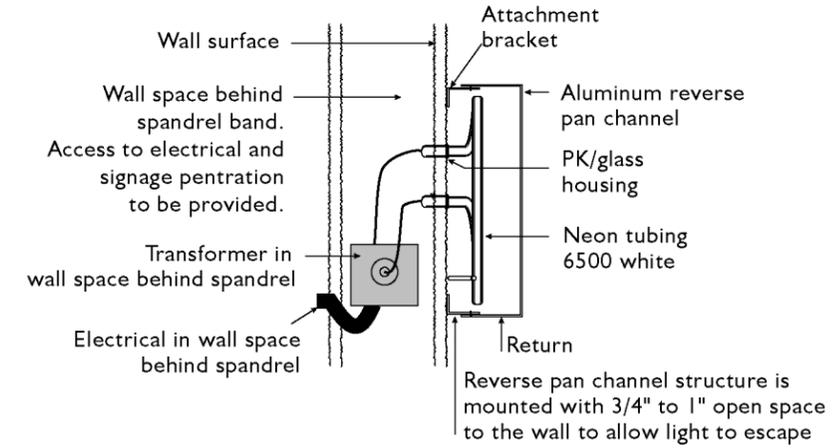



SIGN TYPE 4

BI Rotunda Retail Tenant Signage

- The spandrel area is the specified location for tenant signage if applied to this element.
- Maximum sign band height is 2'-6" and the sign length cannot extend beyond 10'-0" from either end termination point of this rotunda band. Maximum square footage is 184 sq. ft. Tempe City Council variance #SPD2002.24 / #CC020012 (4/18/02) allows a maximum sign area of 184 sf.
- Letters and/or graphics are internally illuminated with either fabricated pan channel letters with plex face and front illumination or reverse pan channel letters with halo illumination.
- Individual tenant's logotype and coloration with the sign graphics may be used.
- Baseline of sign letterforms to be mounted at a consistent height of 18' 4".
- Sign penetrations will be filled, patched and painted upon tenant name changes.

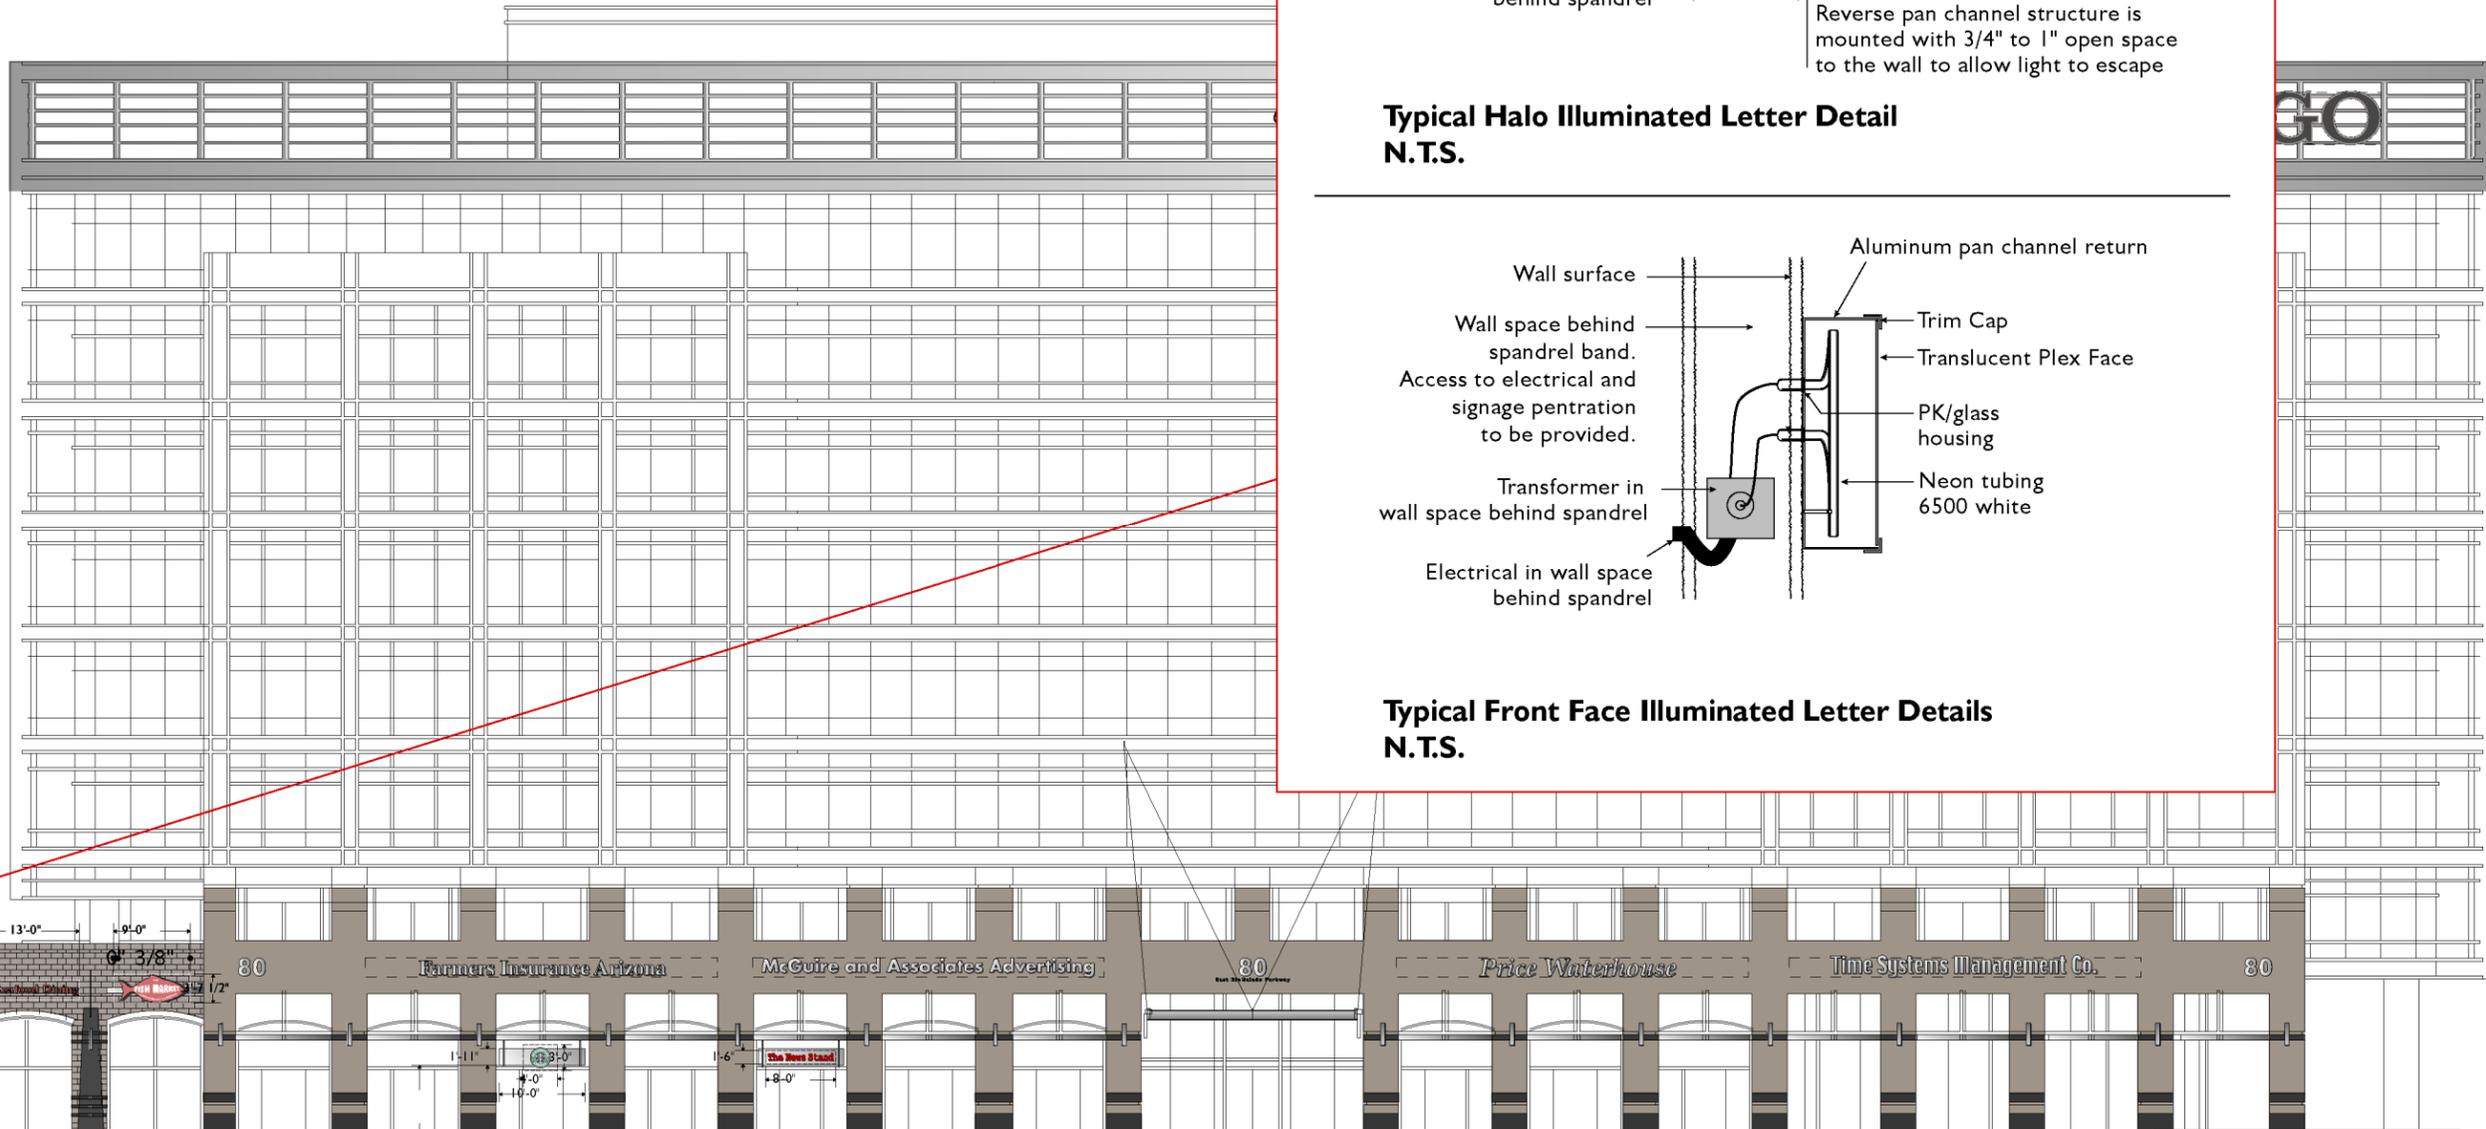

Typical Halo Illuminated Letter Detail
N.T.S.

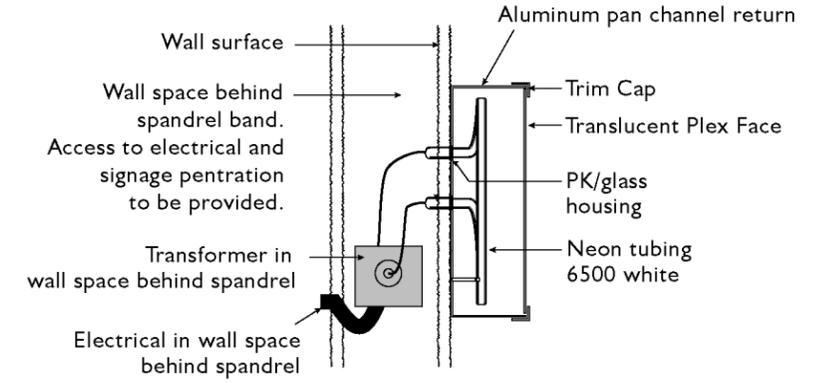

Typical Front Face Illuminated Letter Details
N.T.S.

GENERAL NOTE
Tenant names shown are for presentation purposes only.

BI South Elevation

Scale: 3/64" = 1'-0"



SunCor
Hayden Ferry Lakeside
General Tenant Signage
Standard Specifications/
Building Address

Date:	03/15/01	ACM
Revisions:	04/10/01	SEB
	06/13/01	ACM
	06/27/01	ACM
	11/3/01	ACM
	05/20/02	LBR

SIGN TYPE
Tenant sign type #4

SHEET NUMBER 22