


SECTION B - B

TREE GRATE 5' SQUARE OR 5' BY 12' GRATE, AS SHOW ON PLANS, PER T-353-2

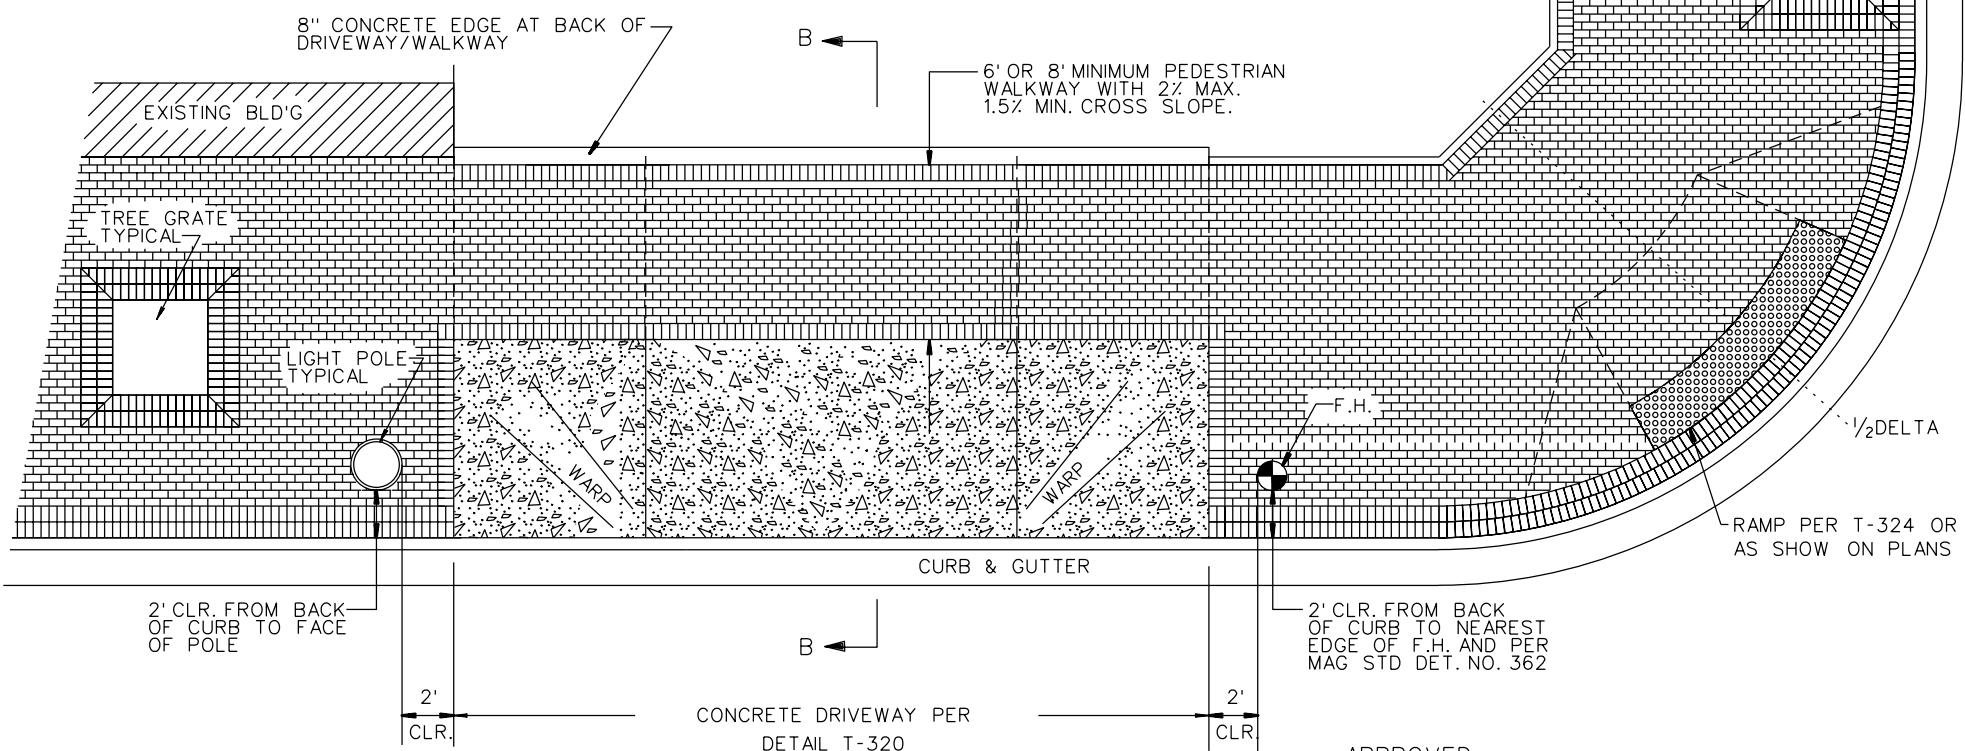

APPROVED: _____
 DEPUTY PUBLIC WORKS MANAGER DATE
 CITY ENGINEER