
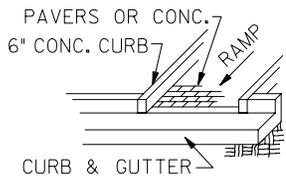


C/L OF STREET

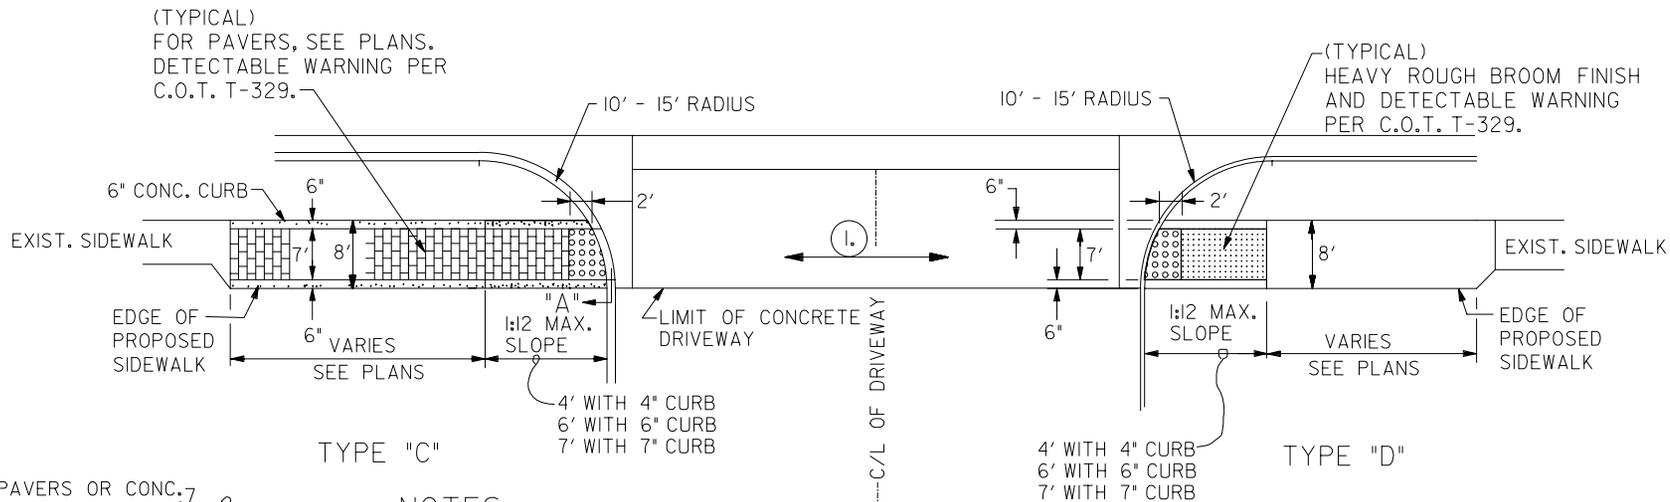

VIEW "A"  
CONC. CURB  
TYPICAL

**NOTES:**

1. ALL RAMP AND DETECTABLE WARNING SHALL BE ALIGNED IN THE DIRECTION OF PEDESTRIAN TRAVEL AND DIRECTED TOWARD RAMP ON OPPOSITE SIDE OF DRIVEWAY.
2. FOR DETECTABLE WARNING SEE C.O.T. DET. T-329, SLOPING TRANSITION FROM RAMP TO CURB SEE C.O.T. DET. T-326.
3. FOR INFORMATION OF DRIVEWAY SEE DETAIL NO. T-319

APPROVED: \_\_\_\_\_ DATE \_\_\_\_\_  
DEPUTY PUBLIC WORKS MANAGER  
CITY ENGINEER