


Existing Element
Streetscape Improvement

SECTION 1A - 2B

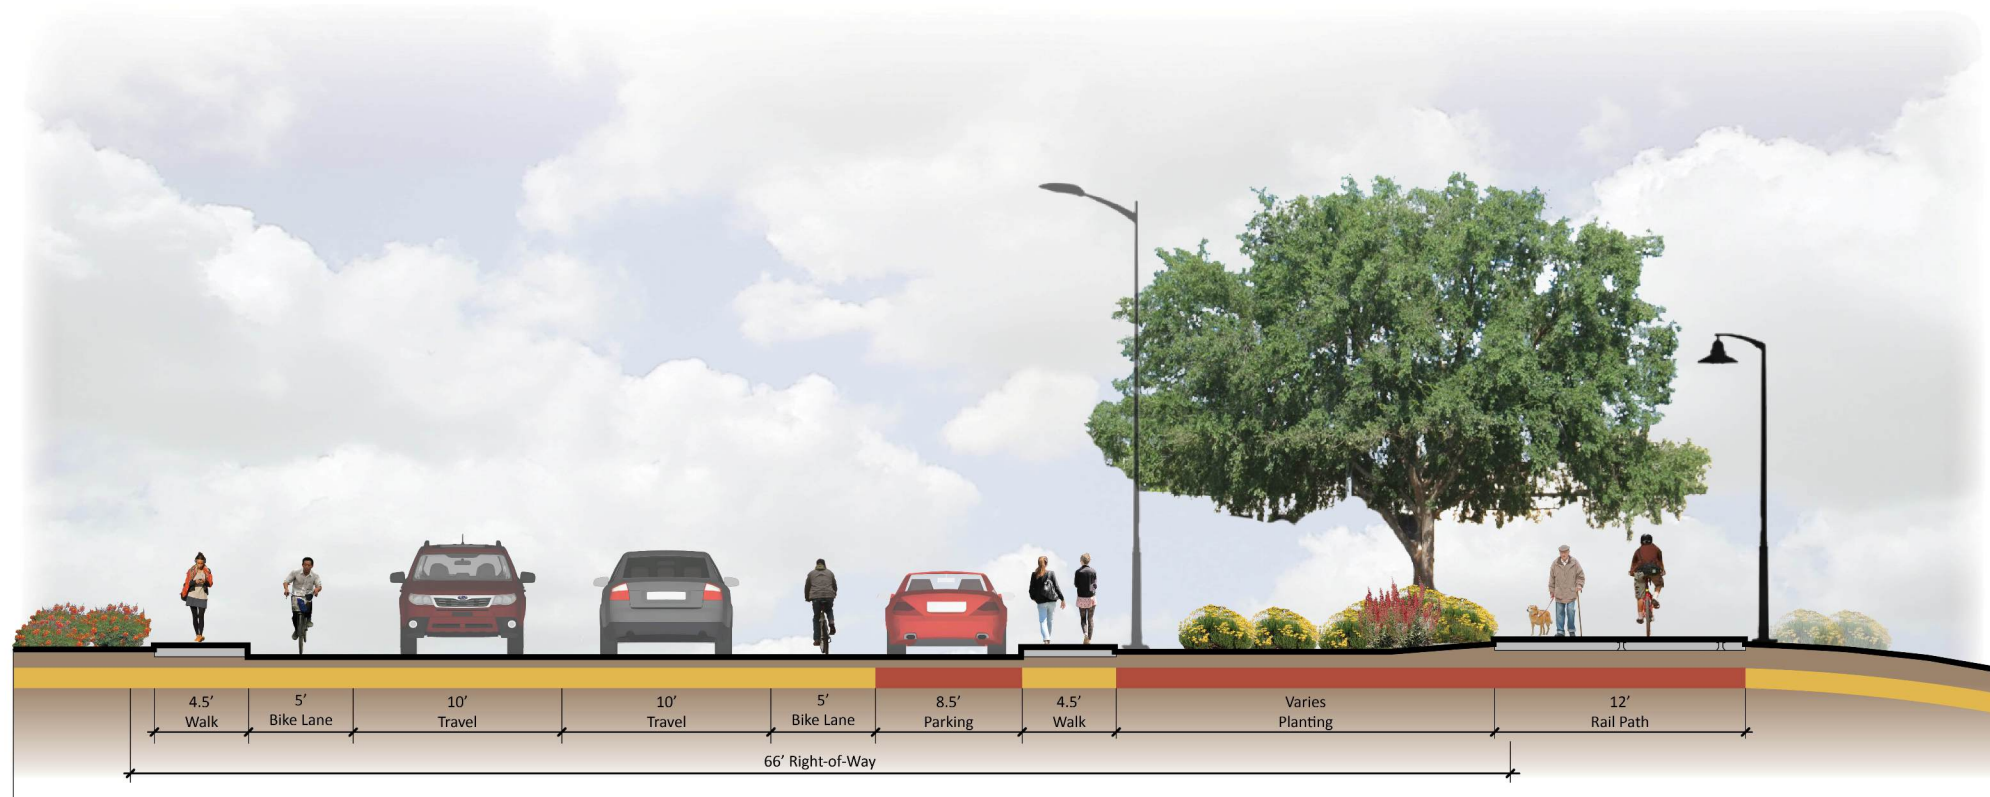

Existing Element
Streetscape Improvement

SECTION 2A - 2B