


# TEMPE, ARIZONA SURVEY CONTROL

PHOENIX

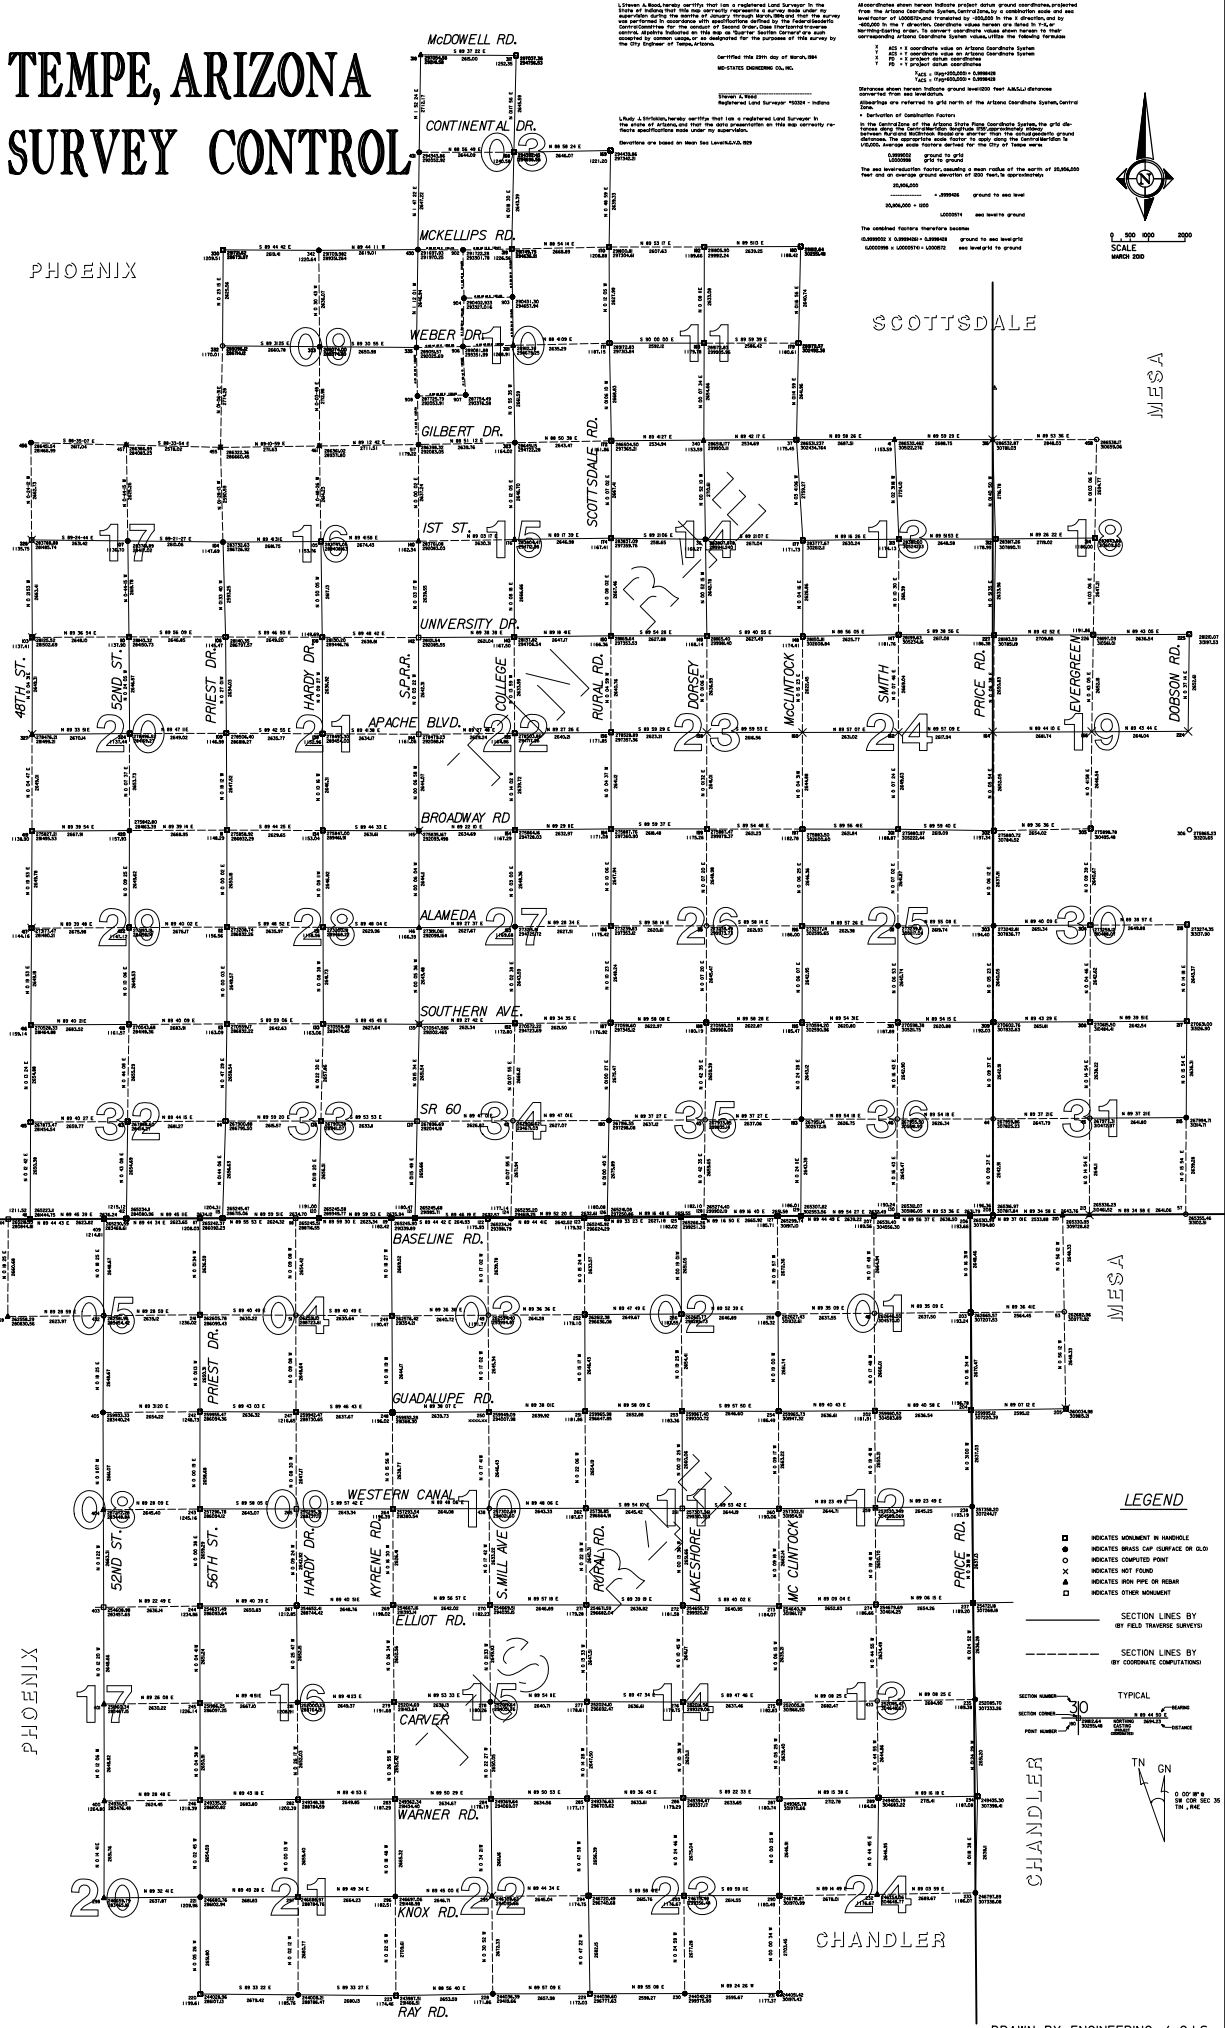

McDOWELL RD.  
CONTINENTAL DR.  
MCKELLIPS RD.  
WEBER DR.  
GILBERT DR.  
SCOTTSDALE RD.  
IST ST.  
UNIVERSITY DR.  
APACHE BLVD.  
BROADWAY RD.  
ALAMEDA  
SOUTHERN AVE.  
SR 60  
BASELINE RD.  
GUADALUPE RD.  
WESTERN CANAL  
ELLIOT RD.  
WARNER RD.  
KNOX RD.  
RAY RD.

SCOTTSDALE  
MESA  
MESA  
CHANDLER  
CHANDLER



**LEGEND**

- INDICATES MONUMENT IN SHADHOLE
- INDICATES BRASS CAP SURFACE OR I.D.
- INDICATES COMPUTED POINT
- INDICATES NOT FOUND
- INDICATES SIGN PIPE OR REBAR
- INDICATES OTHER MONUMENT

SECTION LINES BY  
OFF FIELD TRACING SURVEYS

SECTION LINES BY  
BY COORDINATE COMPUTATION

SECTION NUMBER: 10  
SECTION CORNER: 10  
POINT NUMBER: 10

TYPICAL

0.00' = 1" @ 1" = 100'

0.00' = 1" @ 1" = 100'

0.00' = 1" @ 1" = 100'

DRAWN BY ENGINEERING / G.I.S.  
LAST UPDATED 05-27-10