


SITE CONTEXT

WATER

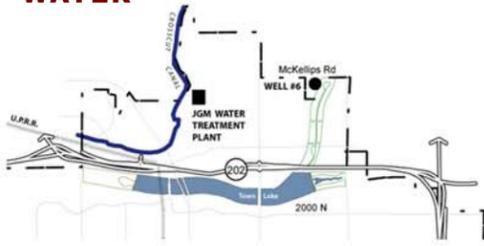

LEGEND

- Member / Non-Member Service Areas
- Water Plants
- Well Locations

OPEN SPACE




TRAIL SYSTEM



LEGEND

- Multi-Modal Path
- Sidewalks
- Bike/Pedestrian Crossing

CULTURAL AMENITIES

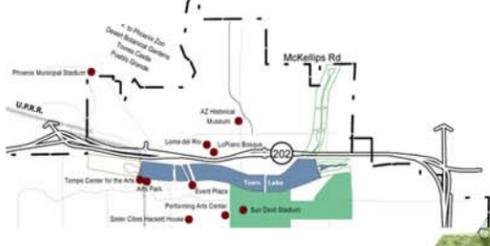

LEGEND

- <= 5% EXISTING TRAIL
- 5%-8.33% EXISTING TRAIL
- >8.33% EXISTING TRAIL

LAND USE

- OPEN SPACE / PARK
- WATER BODY/CHANNEL
- INDUSTRIAL
- INSTITUTIONAL
- CULTURAL

9

OPPORTUNITIES

1. CONNECTION TO TEMPE TRAIL SYSTEM
2. EXISTING FRISBEE GOLF SITE
3. CONNECTION OF EXISTING RECREATIONAL FACILITIES
4. USE EXISTING GATEWAY AS PEDESTRIAN NODE
5. ENVIRONMENTAL EDUCATION
6. RIPARIAN HABITAT OBSERVATION
7. ACCESS TO ADJACENT PARKING FACILITIES
8. ACCESS TO ADJACENT CULTURAL SITE
9. GENTLE TOPOGRAPHY FOR ADA ACCESSIBLE TRAIL

1


CONSTRAINTS

1. GRADING CHALLENGE
2. EMERGENCY VEHICULAR ACCESSIBILITY
3. RIGHT OF WAY RESTRICTIONS
4. SHADE AND IRRIGATION - WATER ACCESSIBILITY
5. LIGHTING ISSUES IN REMOTE AREA

DRAFT



NOT TO SCALE

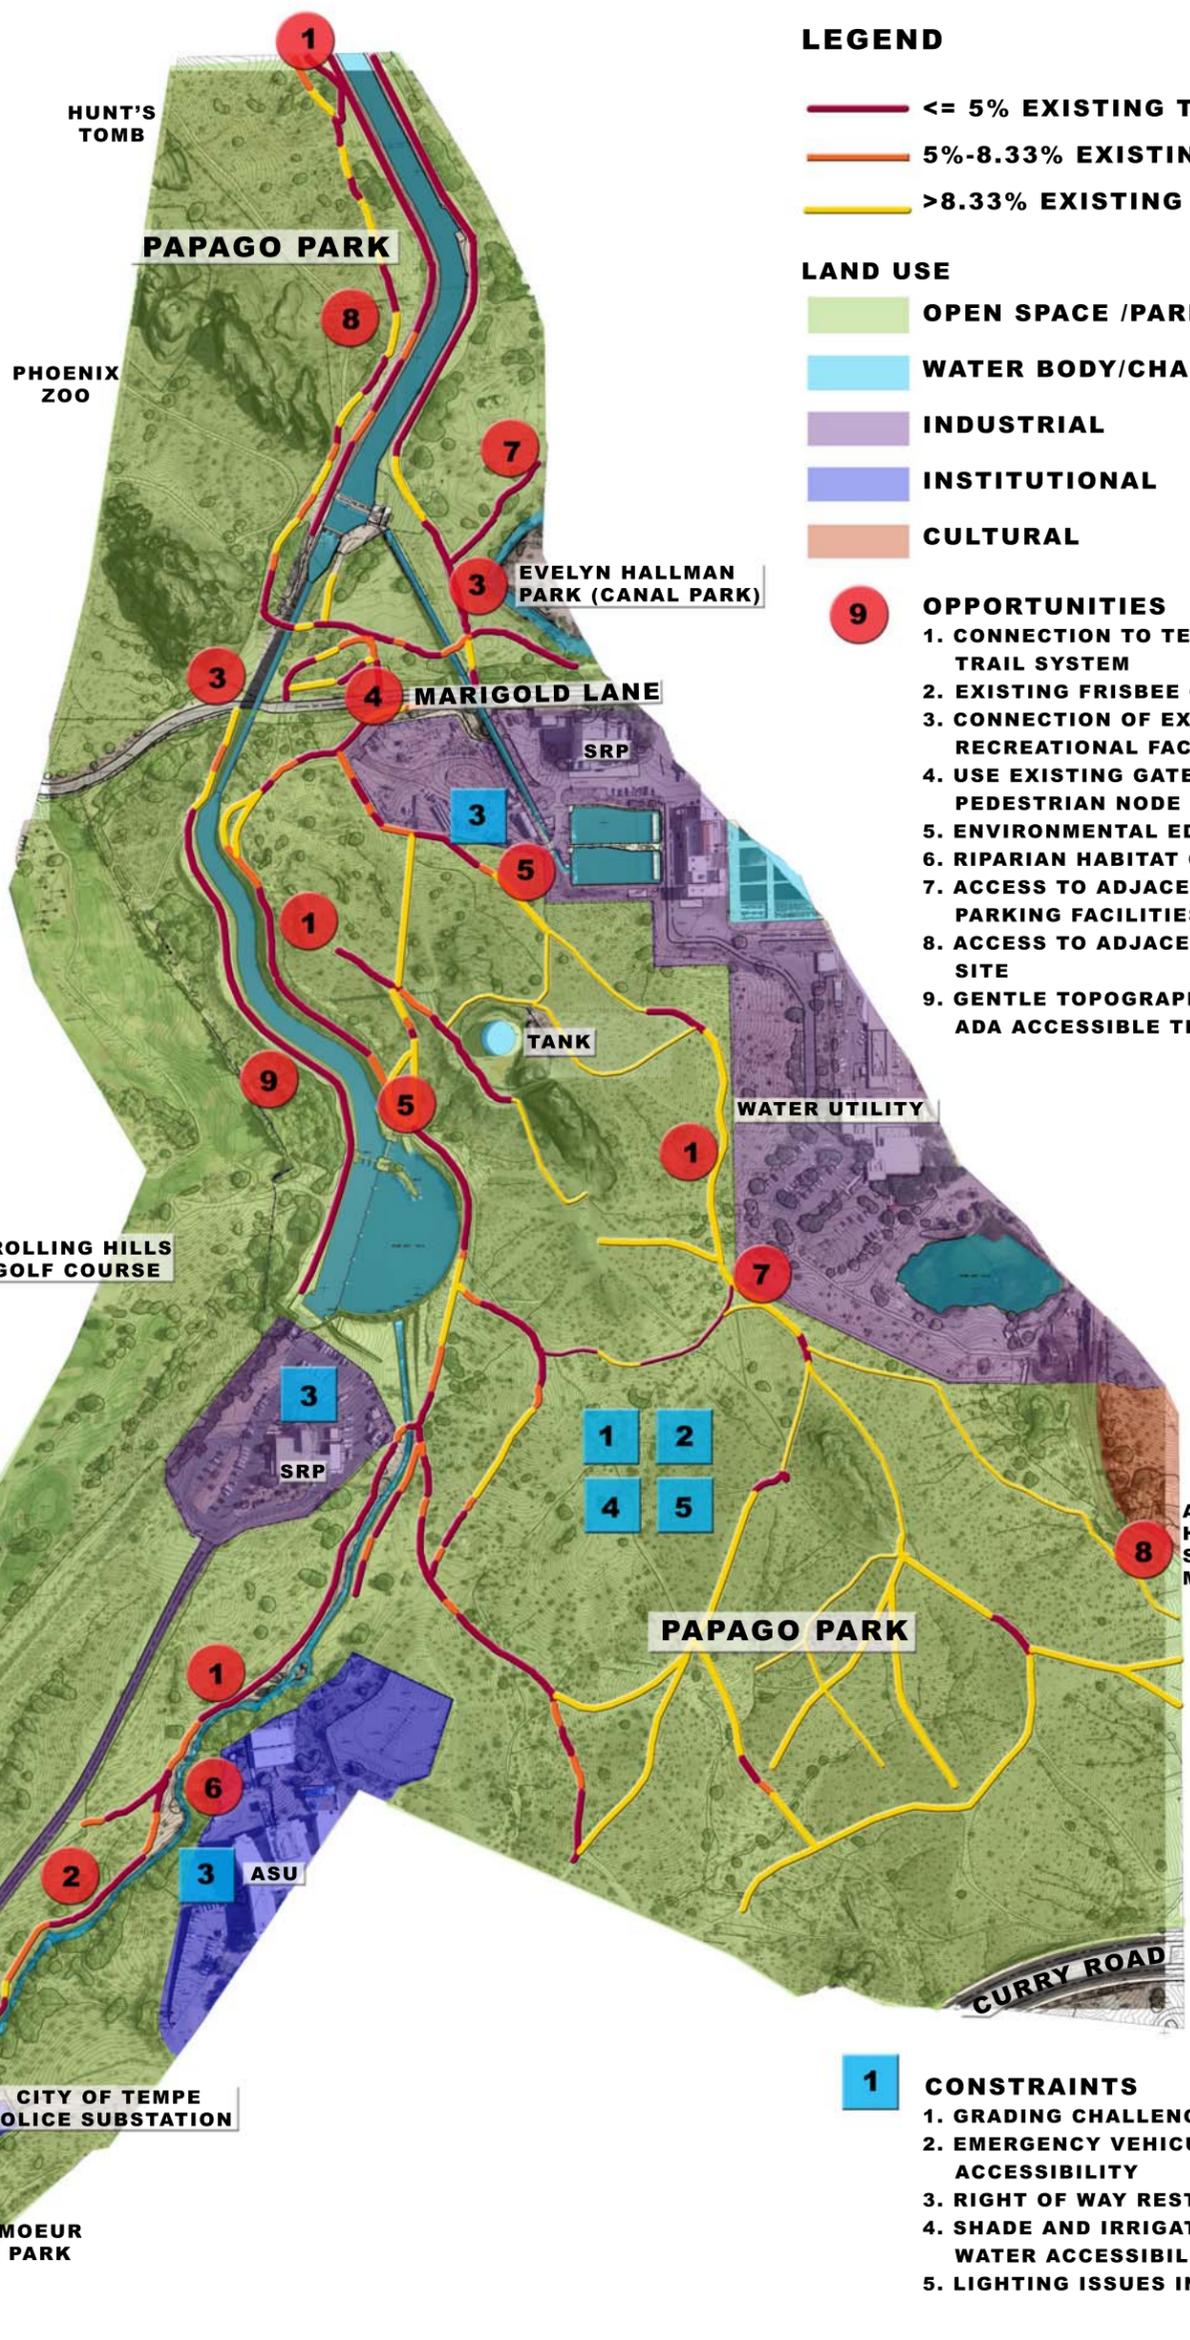

Cross-Cut Canal Multi-Use Trail Tempe, Arizona

EXISTING SITE ANALYSIS
EXISTING CONDITION, OPPORTUNITIES AND CONSTRAINTS
December 10th, 2007