
Staff Summary Report

Council Meeting Date: 11/08/07

Agenda Item Number: _____

SUBJECT: Request Council approval authorizing the Mayor to execute an amendment to the site lease agreement between Arizona Public Service Company (APS) and the City of Tempe for the construction of a communications facility to be located on the premises of the Joint APS/Tempe Fire Training site.

DOCUMENT NAME: 20071108ITDH1 **FIRE/PARAMEDIC SERVICE ADM (0605-01)**

SUPPORTING DOCS: No

COMMENTS: The communications facility being built is part of the new regional public safety radio system.

PREPARED BY: DAVE HECK, DEPUTY IT MANAGER (x8777)

REVIEWED BY: GENE OBIS, IT MANAGER (x8353)

LEGAL REVIEW: JENAE NAUMANN, ASSISTANT CITY ATTORNEY (x8402)

FISCAL NOTE: N/A

RECOMMENDATION: Staff recommends approval, authorizing the Mayor to execute the amendment to the site lease agreement between Arizona Public Service Company (APS) and the City of Tempe for the construction of a communications facility to be located on the premises of the Joint APS-Tempe Fire Training site.

LEASE AMENDMENT
TO MASTER TERMS AND CONDITIONS
FOR SITE LEASE

THIS LEASE AMENDMENT TO MASTER TERMS AND CONDITIONS FOR SITE LEASE (the "lease Amendment") is entered into as of the _____ day of _____, 2007 by and between Arizona Public Service Company, and Arizona Corporation ("APS")("Lessor") and the City of Tempe ("Lessee")

- A. APS and Lessee entered into a Lease Agreement (APS Contract No. 40692, Tempe Contract C90-113) dated the 13th day of August, 1990.
- B. The current lease agreement is leased for "the sole purpose of operating a modern Fire and Safety Training Center..."
 - 1. APS agrees to allow Lessee to construct, operate and maintain a communication facility within the leased premises as follows;
 - a. SEE ATTACHED EXHIBIT

Other than which has been specifically modified by this Amendment, all other terms and conditions shall remain the same and in full force and effect.

ARIZONA PUBLIC SERVICE COMPANY,
An Arizona Corporation

By: 

Name: Jim Looney

Title: Section Leader, Land Services

Date: 7/20/07

CITY OF TEMPE

By: _____

Name: _____

Title: _____

Date: _____

MOTOROLA
201 SOUTH RIVER ROAD
CHANDLER, ARIZONA 85226
PHONE: 480.770.8000

PATRIOT TOWERS
SUN IN SPIN WAY
SUITE 200
SCOTTSDALE, ARIZONA 85251
PHONE: 480.412.0200 Fax: 480.708.9666
www.PATRIOTTOWERS.com

THIS DRAWING IS THE PROPERTY OF MOTOROLA AND IS TO BE USED ONLY FOR THE PROJECT AND SITE SPECIFICALLY IDENTIFIED HEREIN. IT IS TO BE KEPT IN THE ORIGINAL FORM AND NOT REPRODUCED OR TRANSMITTED IN ANY FORM OR BY ANY MEANS, ELECTRONIC OR MECHANICAL, INCLUDING PHOTOCOPYING, RECORDING, OR BY ANY INFORMATION STORAGE AND RETRIEVAL SYSTEM, WITHOUT THE WRITTEN PERMISSION OF MOTOROLA.

DATE: 11/11/09
DRAWN BY: TM
APPROVED BY: D.C.


SUBMITTALS
REV. DATE DESCRIPTION BY
1 7/7/09 PRELIMINARY L.L.

SITE NAME:
TEMPE FIRE TRAINING CENTER

SITE ADDRESS:
1340 N. UNIVERSITY BL.
TEMPE, AZ 85281

SHEET TITLE:
SIGN SPECIFICATIONS & SIGN DETAIL

C-7

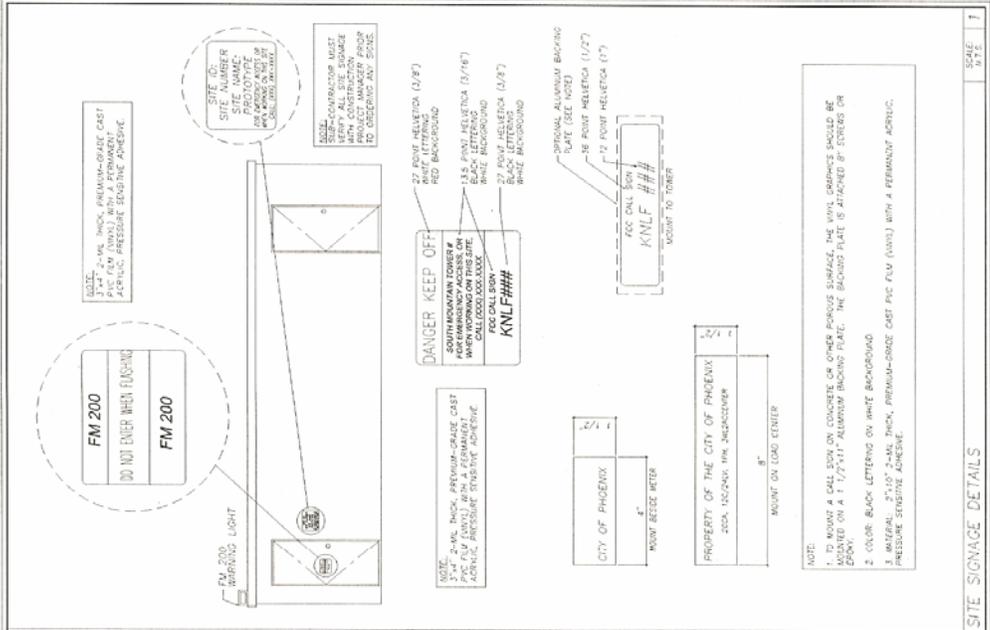








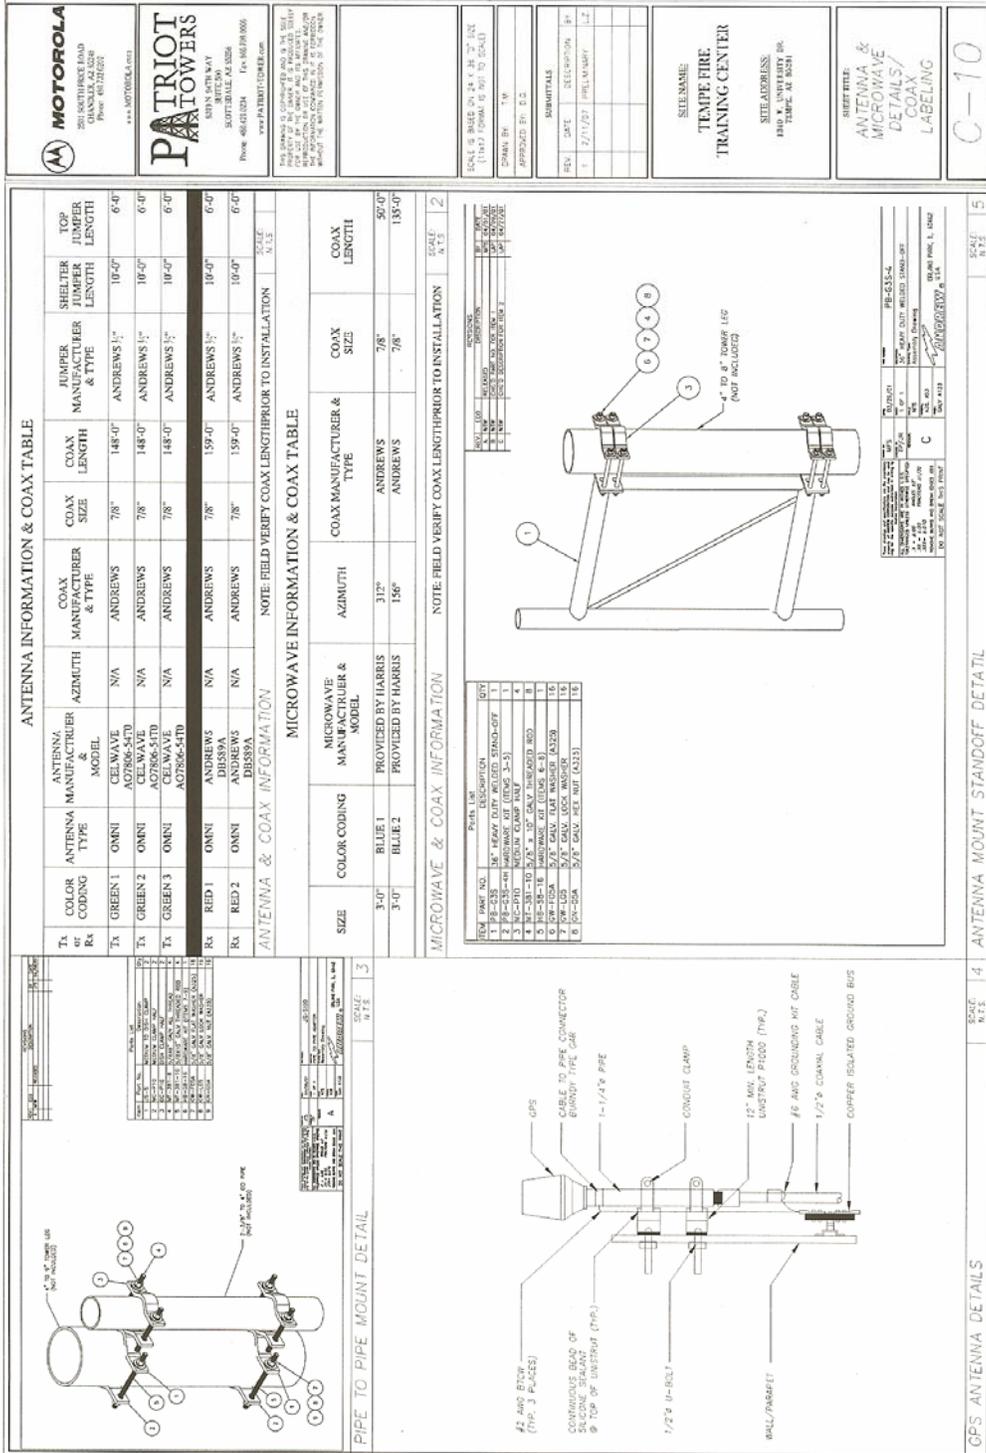

PATRIOT TOWERS
 www.PATRIOTTOWERS.com

This drawing is controlled by the field office. It is the property of the owner and is not to be reproduced or used in any manner without the written permission of the field office.


DATE: 7/1/07
 DRAWN BY: []
 APPROVED BY: []

SUBMITTALS

REV.	DATE	DESCRIPTION

SITE NAME:
 TEMPE FIRE TRAINING CENTER


SITE ADDRESS:
 TEMPE, AZ 85281

SHEET TITLE:
 ANTENNA & MICROWAVE DETAILS / COAX LABELING

C-10


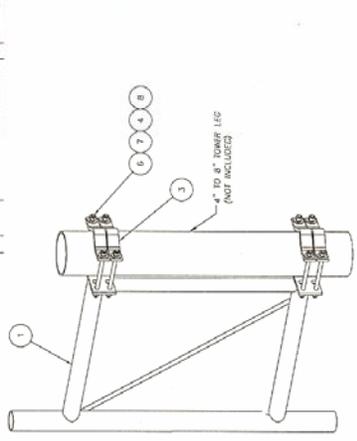


ANTENNA INFORMATION & COAX TABLE



MICROWAVE INFORMATION & COAX TABLE

SIZE	COLOR CODING	MICROWAVE MANUFACTURER & MODEL	AZIMUTH	COAX MANUFACTURER & TYPE	COAX SIZE	COAX LENGTH

ANTENNA & COAX INFORMATION

NOTE: FIELD VERIFY COAX LENGTH PRIOR TO INSTALLATION

SCALE: N.T.S.

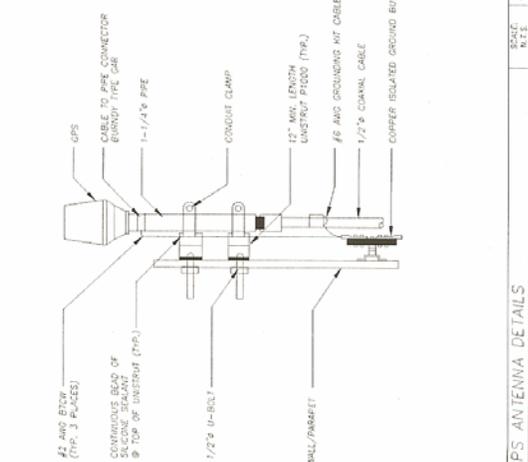


